



Note: Number is showing approx. Expansion Joints around the compound wall.

Drawing No: IPR/TN/CIVIL-PR/01/2020/02


Title: Layout Drawing indicating expansion joint in the compound wall.

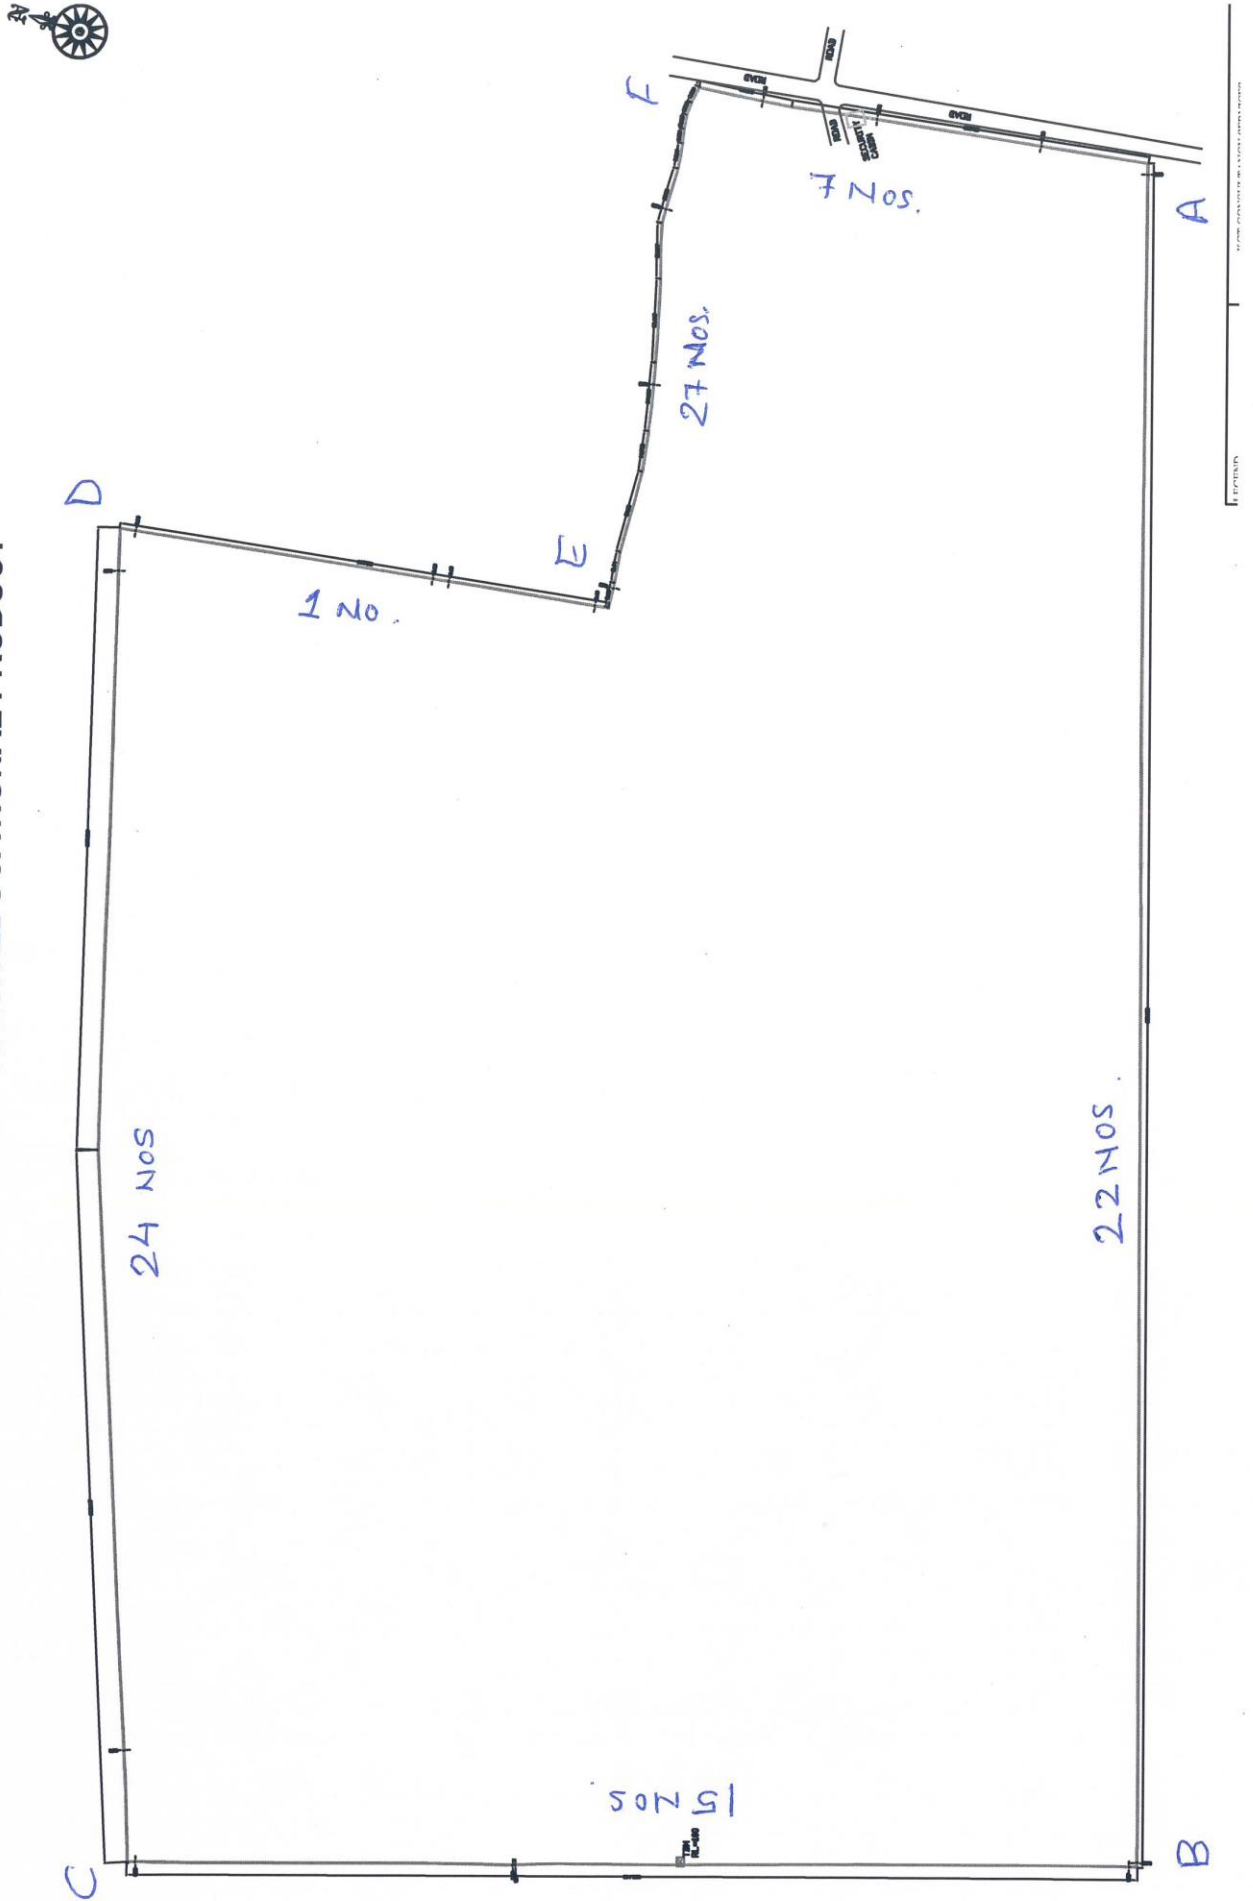

* DRG IS NOT TO SCALE.

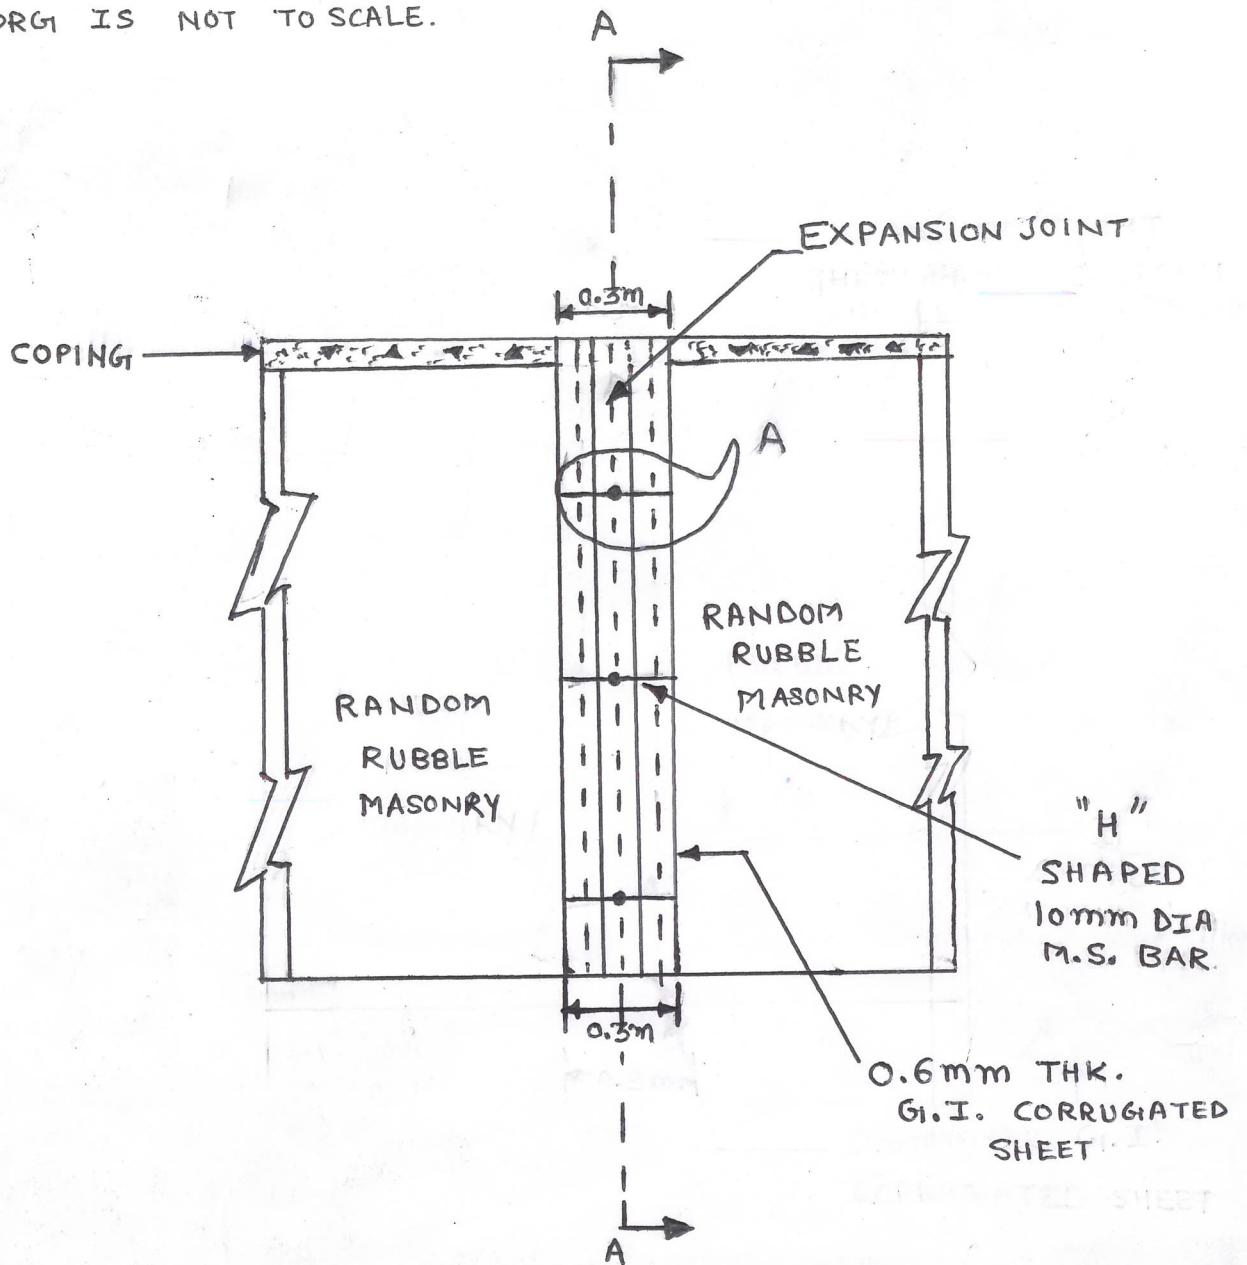

DETAIL (A)

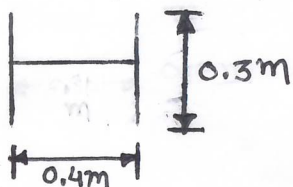

DIMENSIONS MAY BE AS PER ACTUAL SITE CONDITION.

